


2502
2295

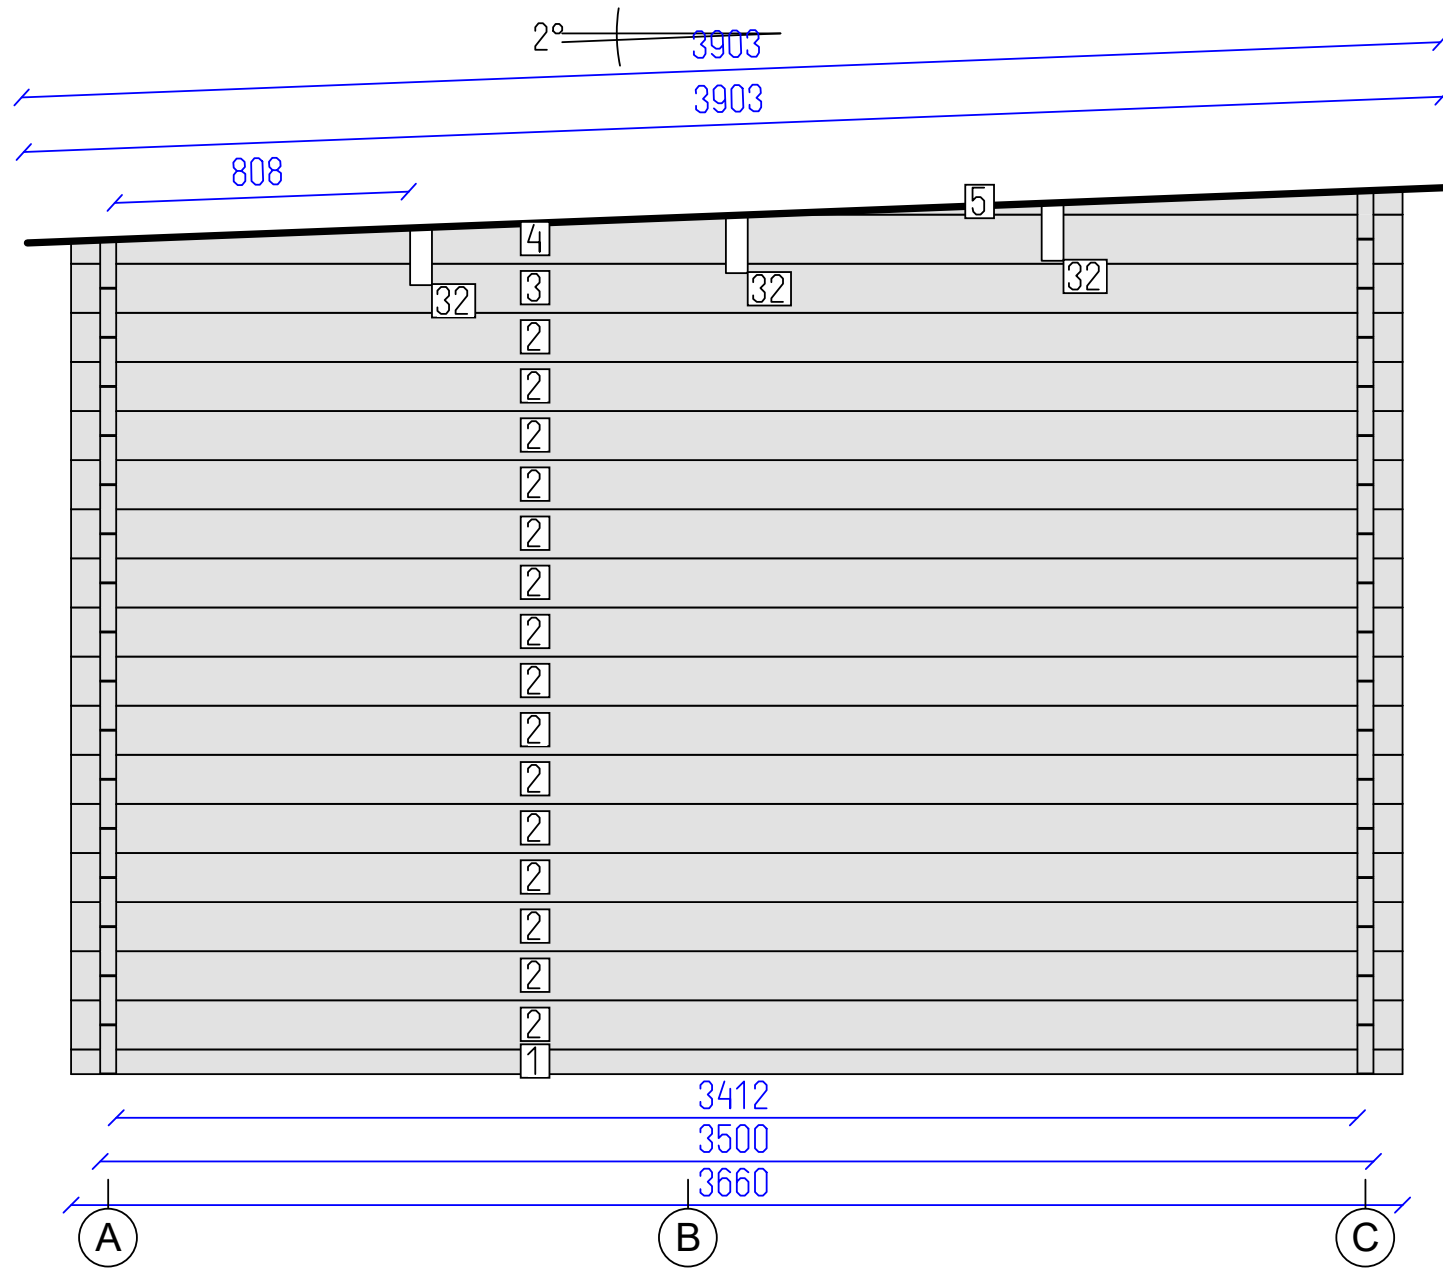

DETAILS

N	QTY
1	1
2	15
3	1
4	1
5	1
32	3

LIST OF ELEMENTS

- 1. Wall 68x44x3660
 - 2. Wall 135x44x3660
 - 3. Wall 135x44x3660
 - 4. Wall 135x44x3660
 - 5. Wall 69x44x1779
 - 32. Roof beam 190x70x4132
- Total 11.13 m²



Matano 44


Wall 1	Tikr. ---	Dare -	3 SHEET	10 OF
--------	-----------	--------	---------	-------

DETAILS


N	QTY
6	16
7	1

LIST OF ELEMENTS

6. Wall 135x44x5660
 7. Wall 135x44x5900
 Total 13.02 m²

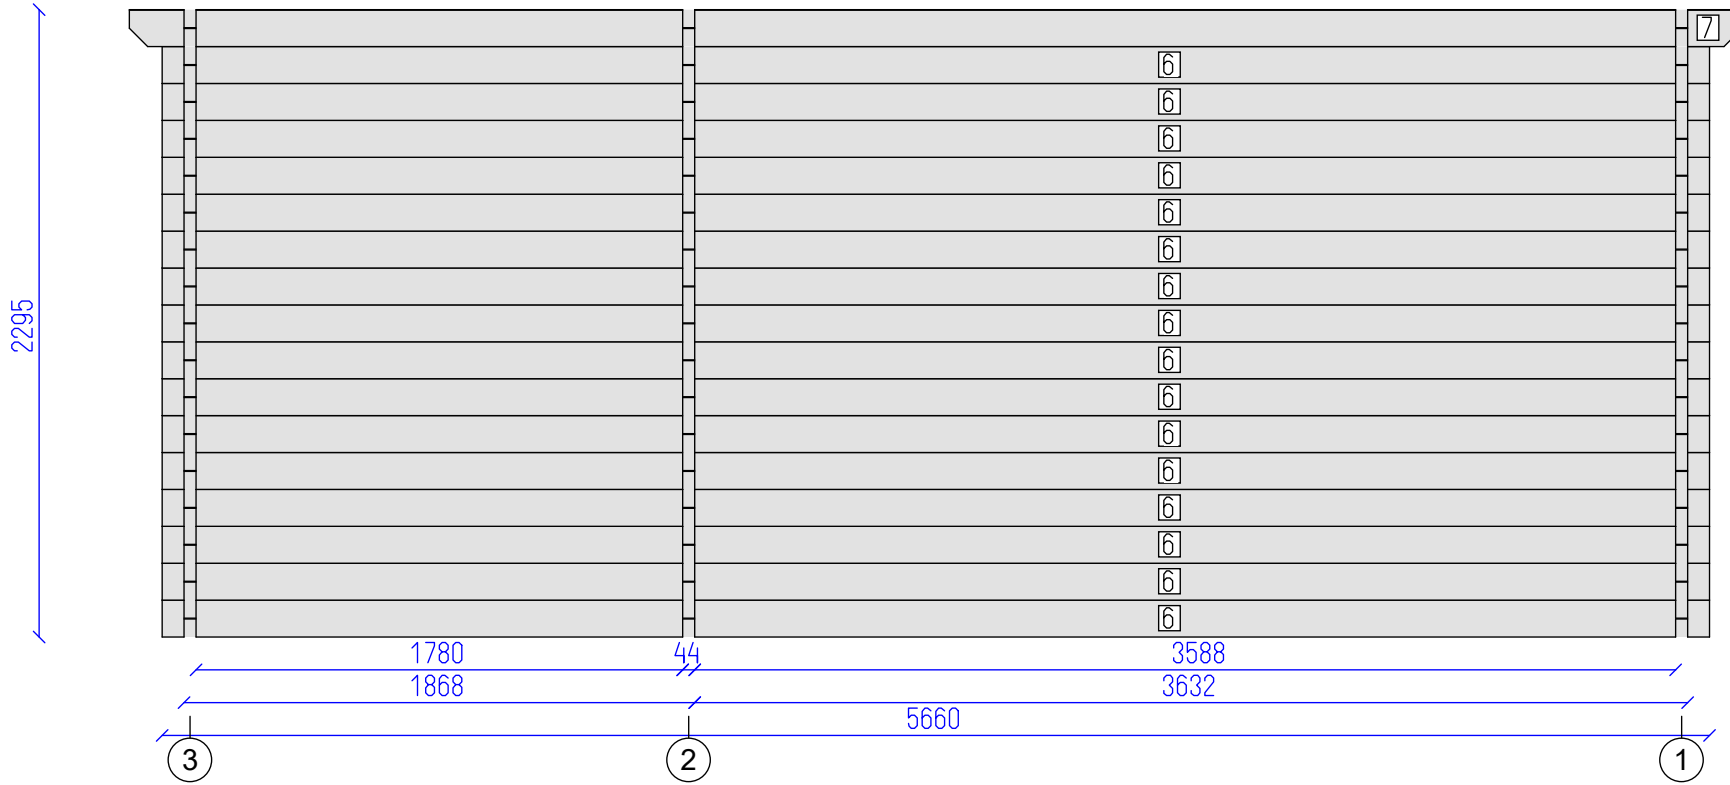

Matano 44

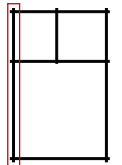

Wall A

Tikr. ---


Dare -

4

10

SHEET OF

2502
2295

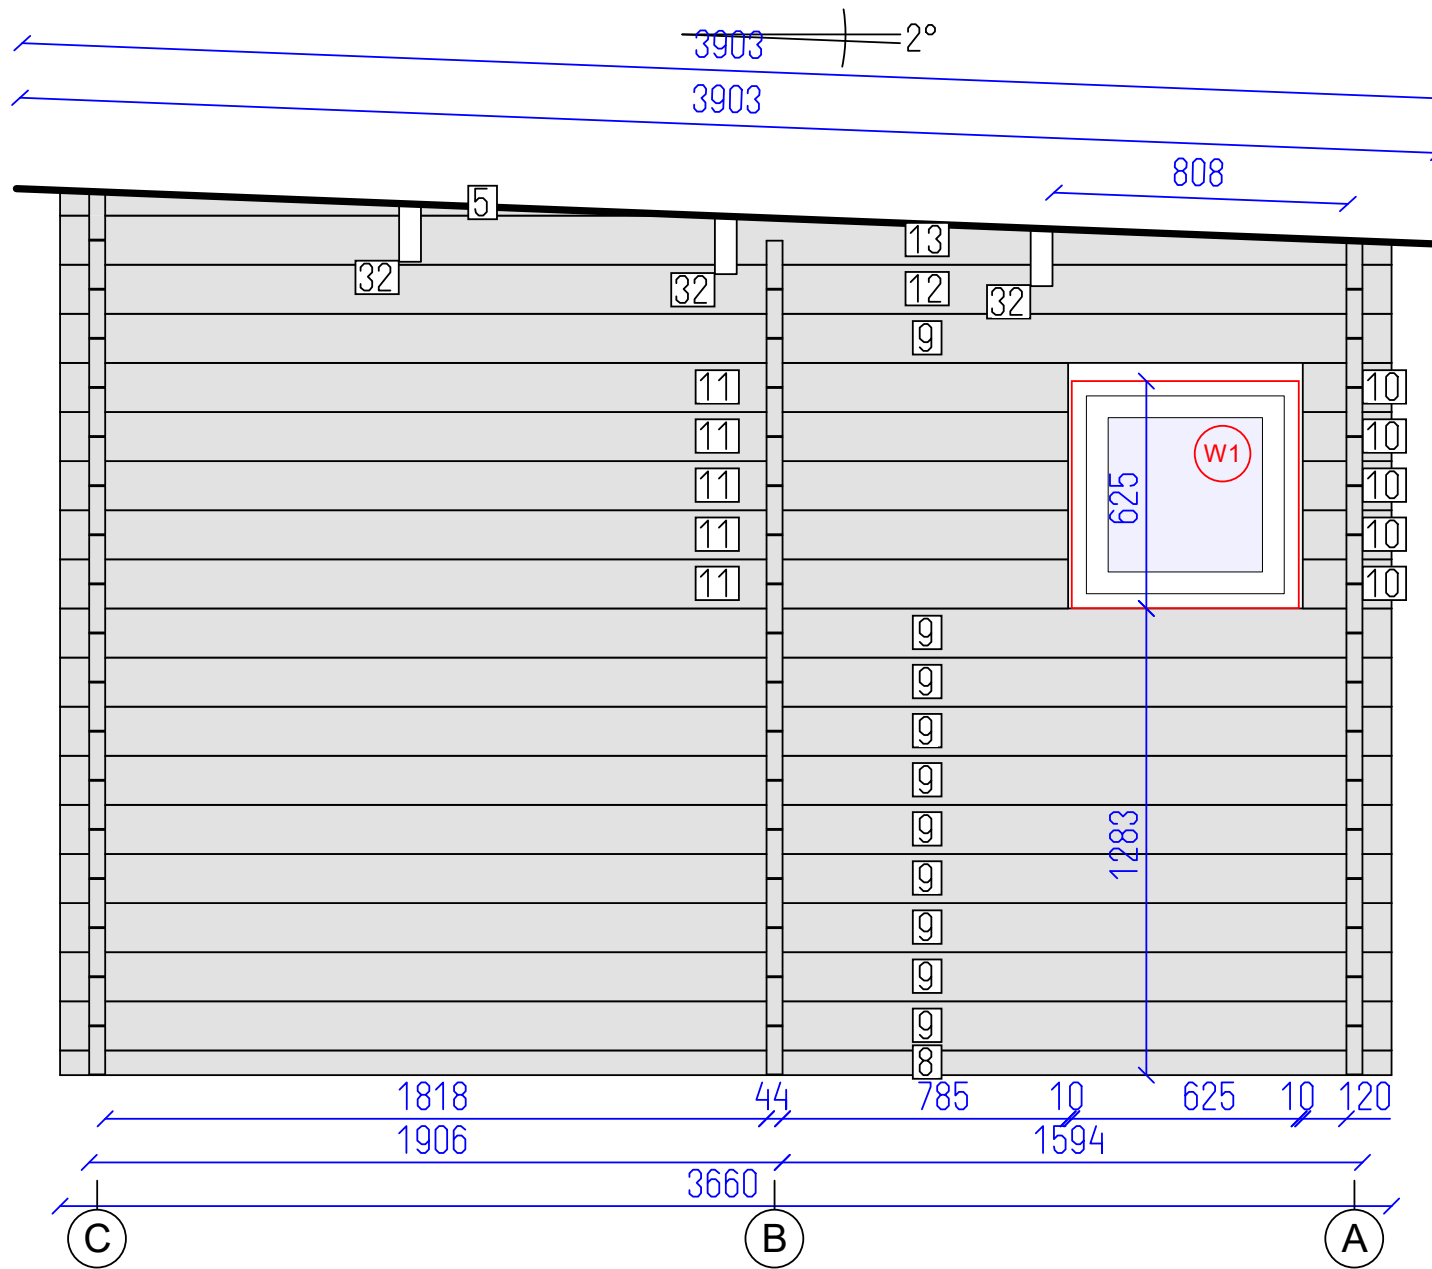


DETAILS

N	QTY
8	1
9	10
10	5
11	5
12	1
13	1
5	1
32	3

LIST OF ELEMENTS

- 8. Wall 68x44x3660
 - 9. Wall 135x44x3660
 - 10. Wall 135x44x244
 - 11. Wall 135x44x2771
 - 12. Wall 135x44x3660
 - 13. Wall 135x44x3660
 - 5. Wall 69x44x1779
 - 32. Roof beam 190x70x4132
- Total 10.69 m²

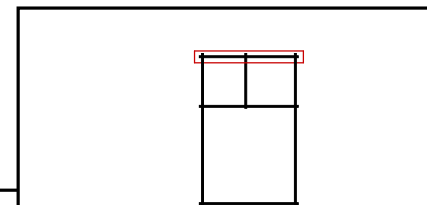

Matano 44

Wall 3

Tikr. ---

Dare -

5

10



SHEET OF

DETAILS

N	QTY
14	15
15	1
16	1
17	1
18	1
19	15
20	14
21	14
6	2
22	1

LIST OF ELEMENTS

- 14. Wall 135x44x289
 - 15. Wall 40x44x1440
 - 16. Wall 135x44x391
 - 17. Wall 135x44x391
 - 18. Wall 40x44x1440
 - 19. Wall 135x44x289
 - 20. Wall 135x44x391
 - 21. Wall 135x44x391
 - 6. Wall 135x44x5660
 - 22. Wall 134x44x5900
- Total 5.19 m²

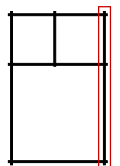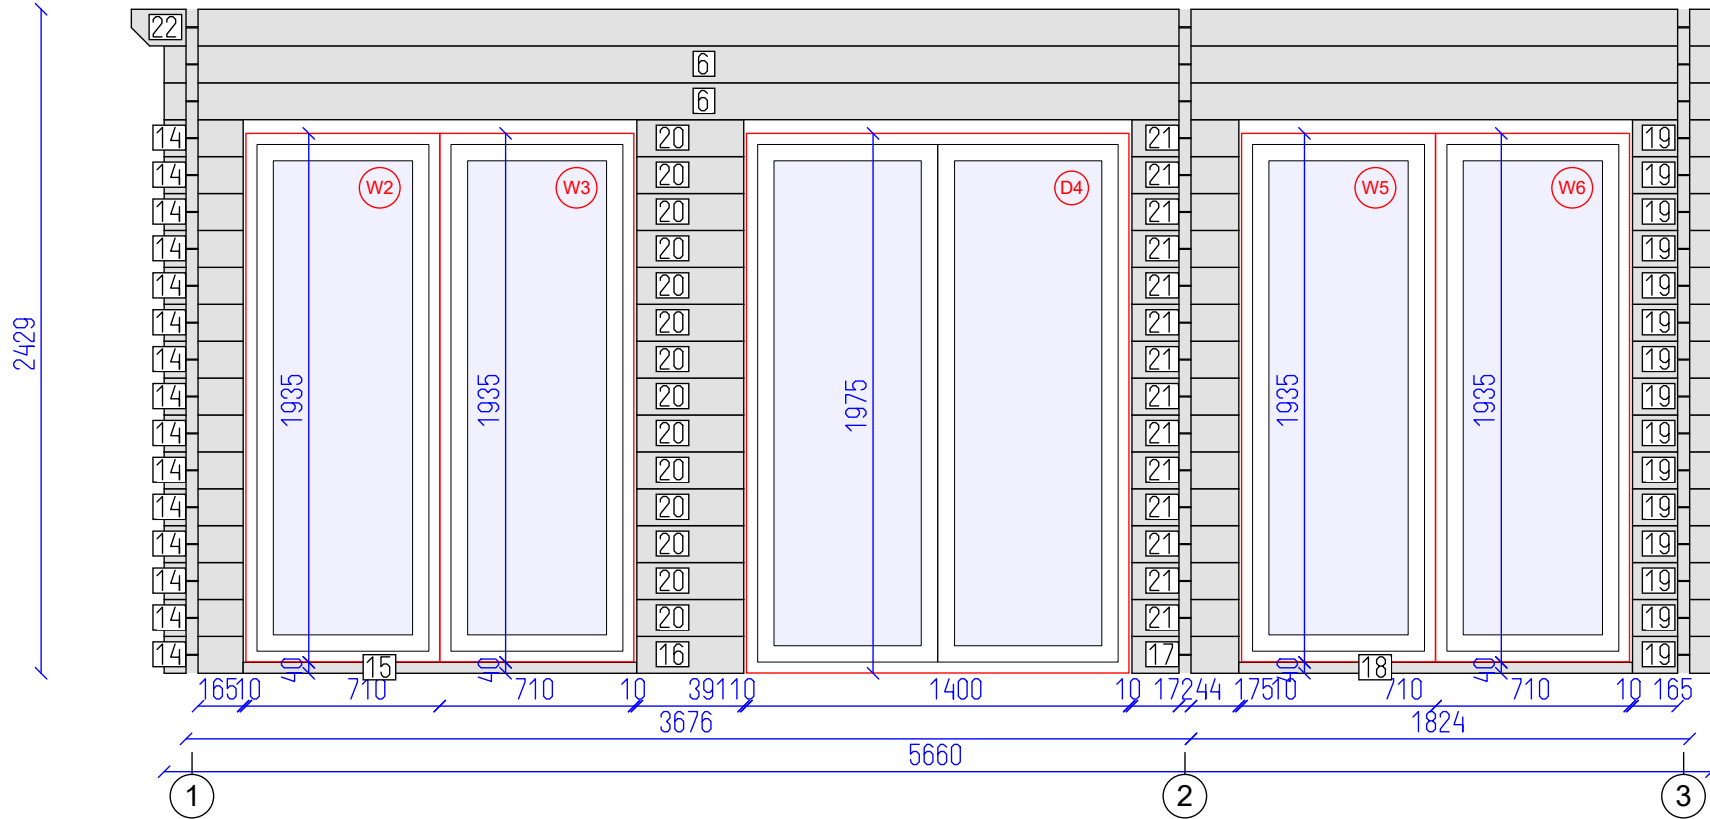

Matano 44


Wall C

Tikr. ---

Dare -

6 SHEET

10 OF

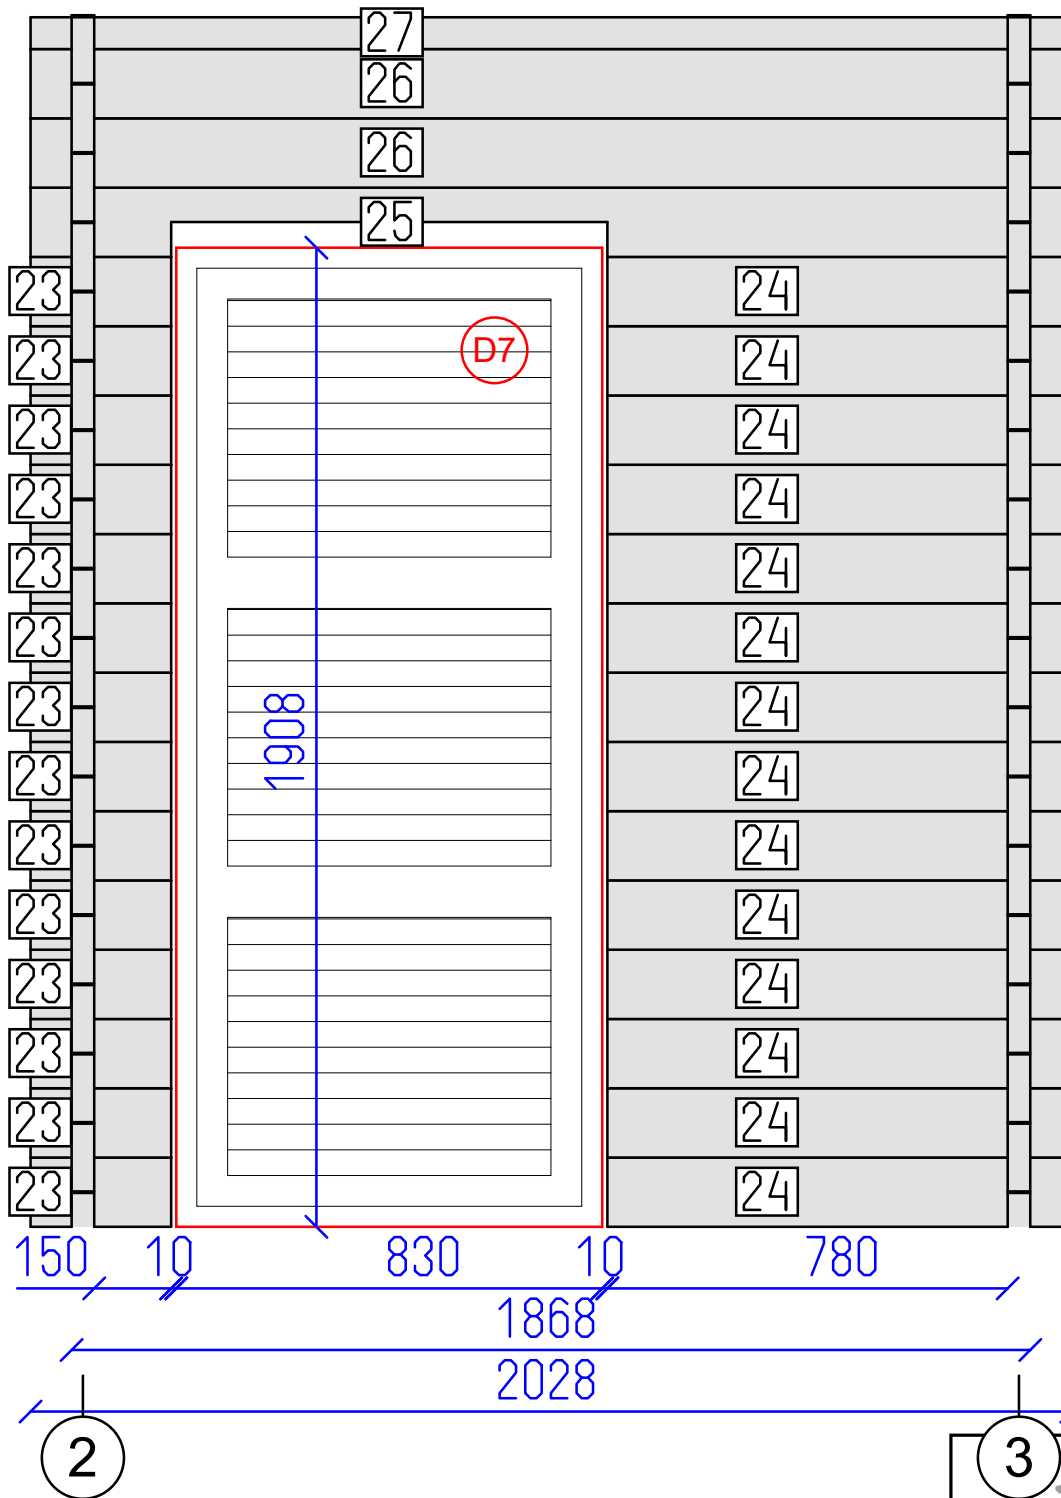


DETAILS

N	QTY
23	14
24	14
25	1
26	2
27	1

LIST OF ELEMENTS

- 23. Wall 135x44x274
- 24. Wall 135x44x904
- 25. Wall 135x44x2028
- 26. Wall 135x44x2028
- 27. Wall 62x44x2028
- Total 3.17 m²

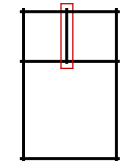


Matano 44

Wall B	Tikr. ---	Dare -	7	10
			SHEET	OF



2

3

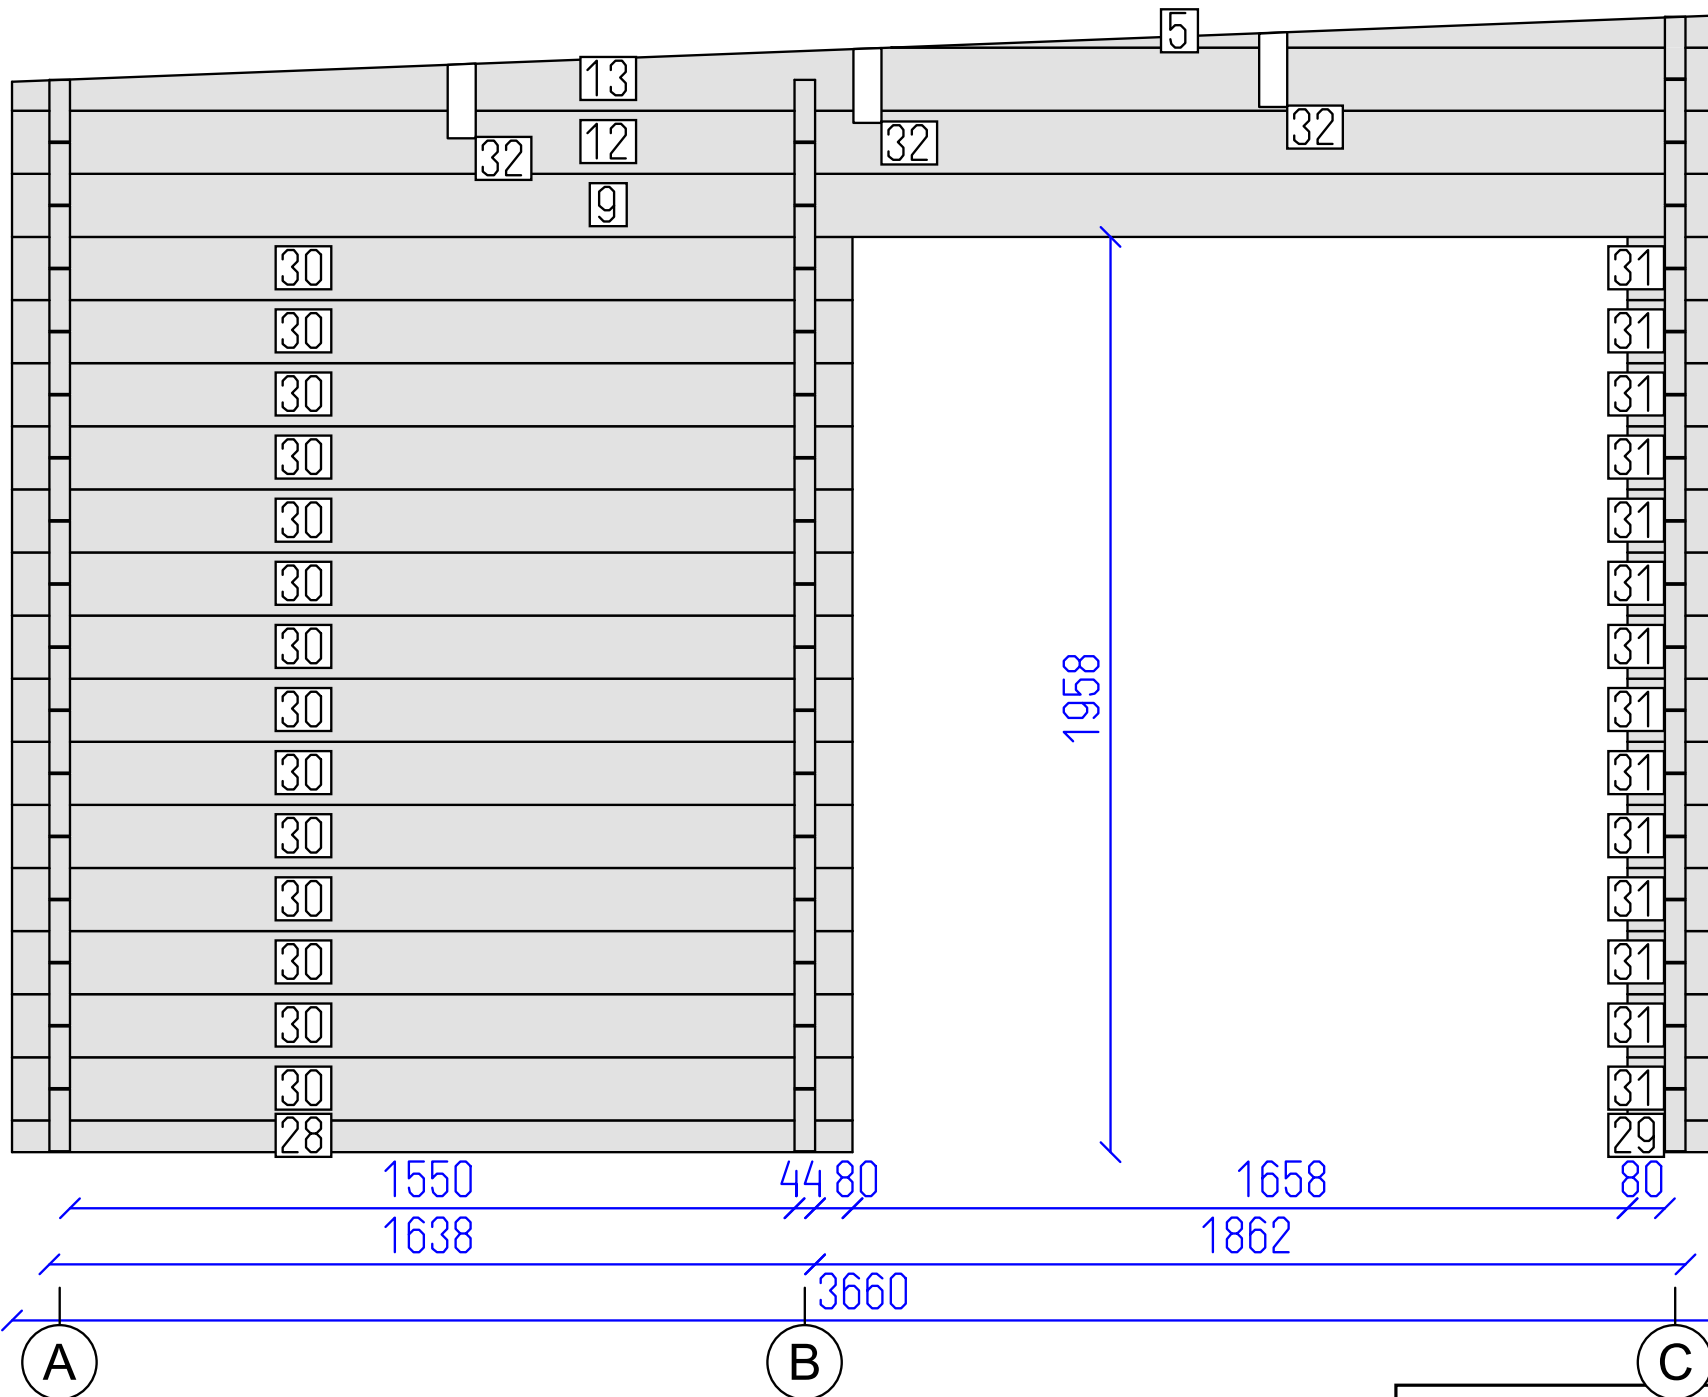


DETAILS

N	QTY
28	1
29	1
30	14
31	14
9	1
12	1
13	1
5	1
32	3

LIST OF ELEMENTS

- 28. Wall 68x44x1798
 - 29. Wall 68x44x204
 - 30. Wall 135x44x1798
 - 31. Wall 135x44x204
 - 9. Wall 135x44x3660
 - 12. Wall 135x44x3660
 - 13. Wall 135x44x3660
 - 5. Wall 69x44x1779
 - 32. Roof beam 190x70x4132
- Total 7.88 m²

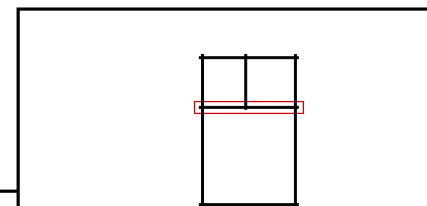

Matano 44

Wall 2


Tikr. ---

Dare -

8

10

SHEET OF

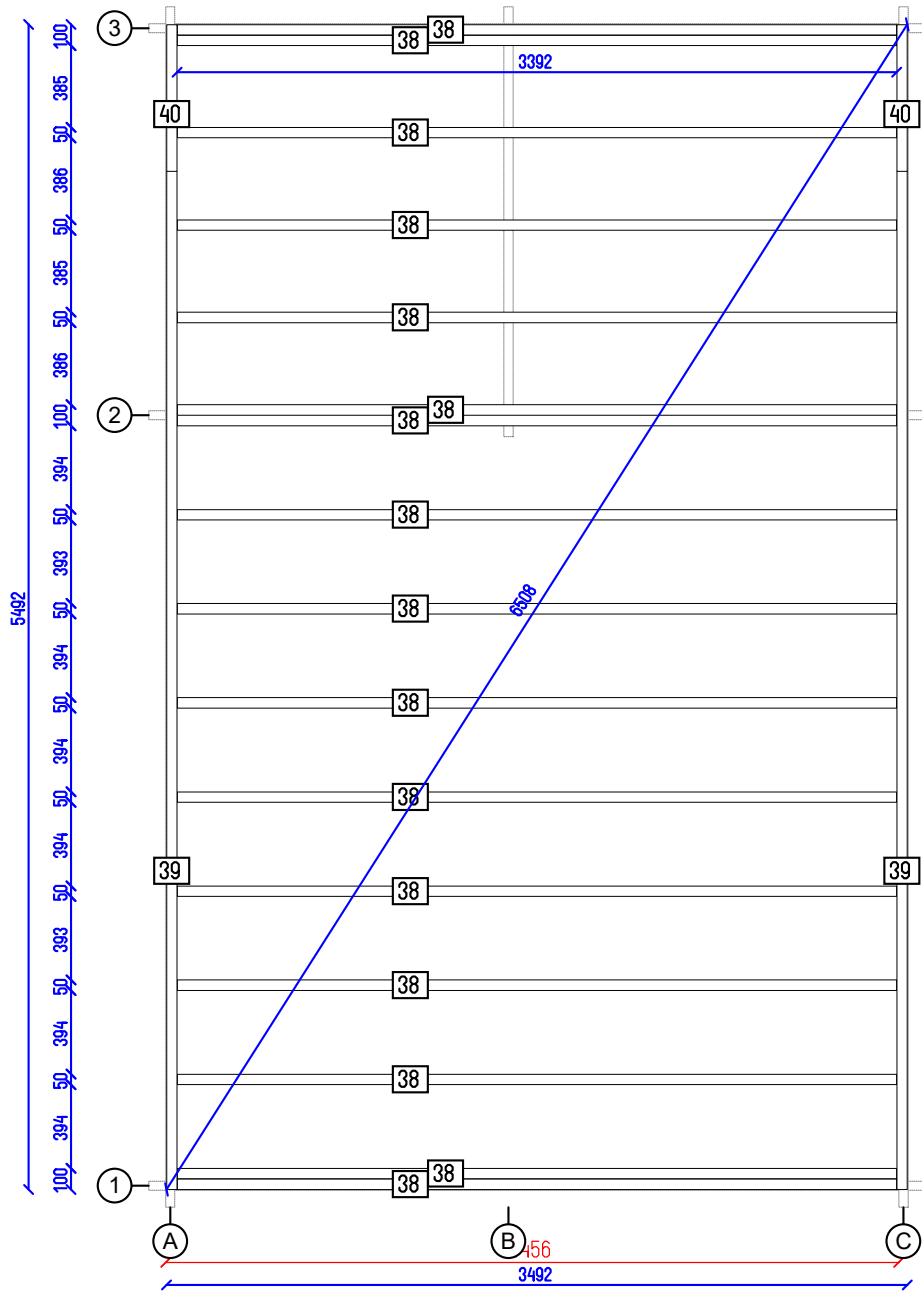

Matano 44


Flr. bearers pl.

Tikr. ---

Dare -

9 SHEET

10 OF

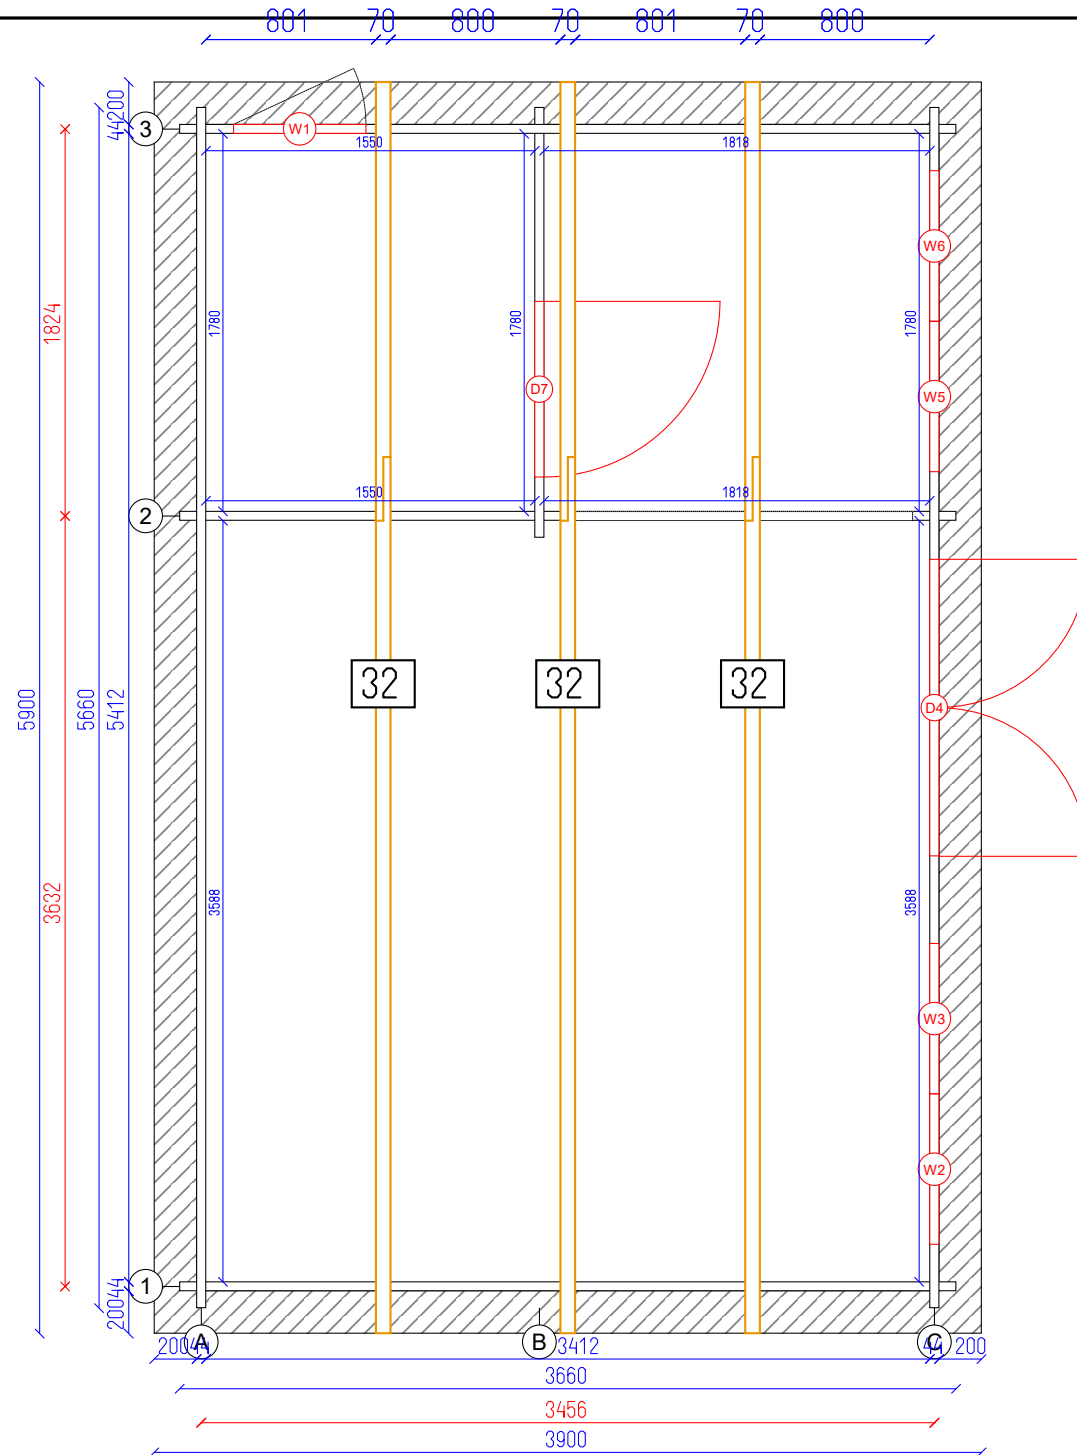

Matano 44

Rafter plan

Tikr.

Dare
-

10
SHEET

10
OF