


DETAILS

N	QTY
1	1
2	12
3	1
4	1
5	1
6	1
7	1
43	1
45	1
46	1
47	1

LIST OF ELEMENTS

1. Wall 68x44x2956
 2. Wall 135x44x2956
 3. Wall 135x44x3056
 4. Wall 135x44x3156
 5. Wall 135x44x4000
 6. Wall 135x44x4000
 7. Wall 70x44x1958
 43. Post 115x115x2058
 45. Roof beam 190x70x5240
 46. Roof beam 190x70x5240
 47. Roof beam 190x70x5240
- Total 10.27 m²

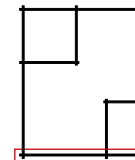

Ohrid 44

Wall 1

Tikr. ---

Dare -

3

12



SHEET OF

DETAILS

N	QTY
8	10
9	5
10	5
11	5
12	1

LIST OF ELEMENTS

- 8. Wall 135x44x5000
- 9. Wall 135x44x818
- 10. Wall 135x44x1643
- 11. Wall 135x44x274
- 12. Wall 135x44x5240
- Total 9.30 m²

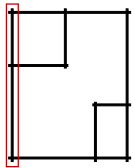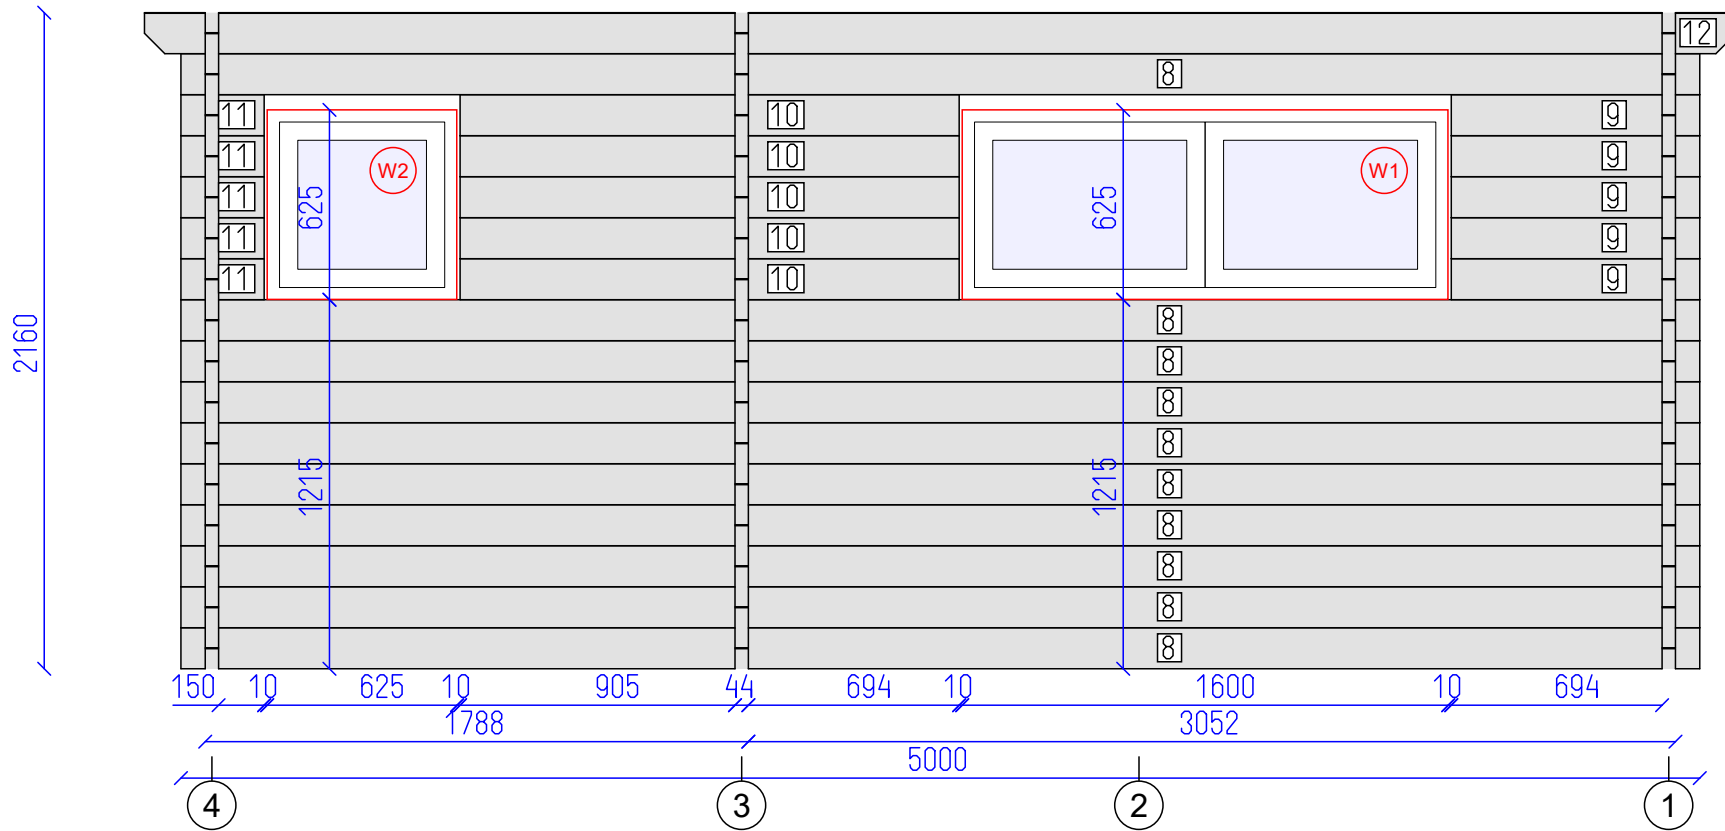

Ohrid 44

Wall A

Tikr. ---

Dare -

4

12


SHEET OF

DETAILS

N	QTY
13	1
14	14
15	1
16	1
17	1
45	1
46	1
47	1

LIST OF ELEMENTS

- 13. Wall 68x44x4000
 - 14. Wall 135x44x4000
 - 15. Wall 135x44x4000
 - 16. Wall 135x44x4000
 - 17. Wall 70x44x1958
 - 45. Roof beam 190x70x5240
 - 46. Roof beam 190x70x5240
 - 47. Roof beam 190x70x5240
- Total 12.04 m²


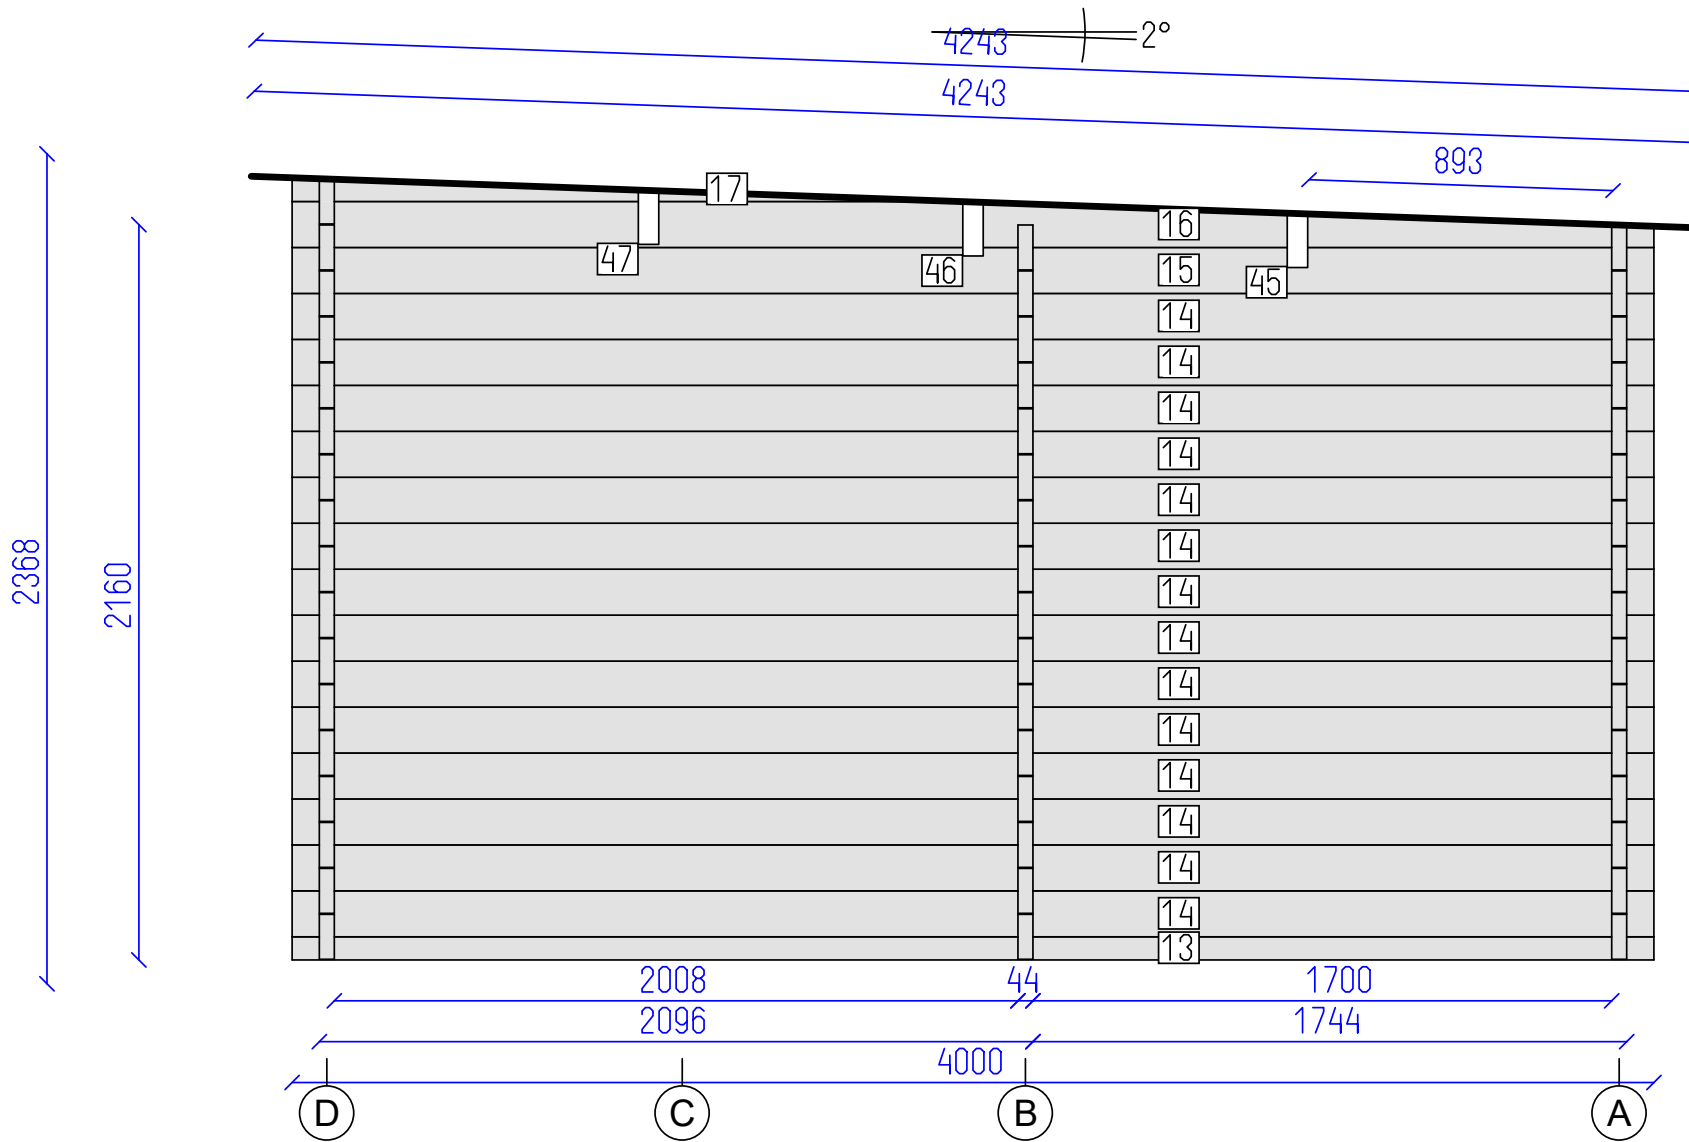


DETAILS

N	QTY
18	10
9	3
19	5
20	1
21	1
22	1
23	1
44	1
43	1

LIST OF ELEMENTS

- 18. Wall 135x44x3256
 - 9. Wall 135x44x818
 - 19. Wall 135x44x818
 - 20. Wall 135x44x968
 - 21. Wall 135x44x1118
 - 22. Wall 135x44x5000
 - 23. Wall 135x44x5240
 - 44. Wall 135x44x80
 - 43. Post 115x115x2058
- Total 7.19 m²

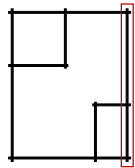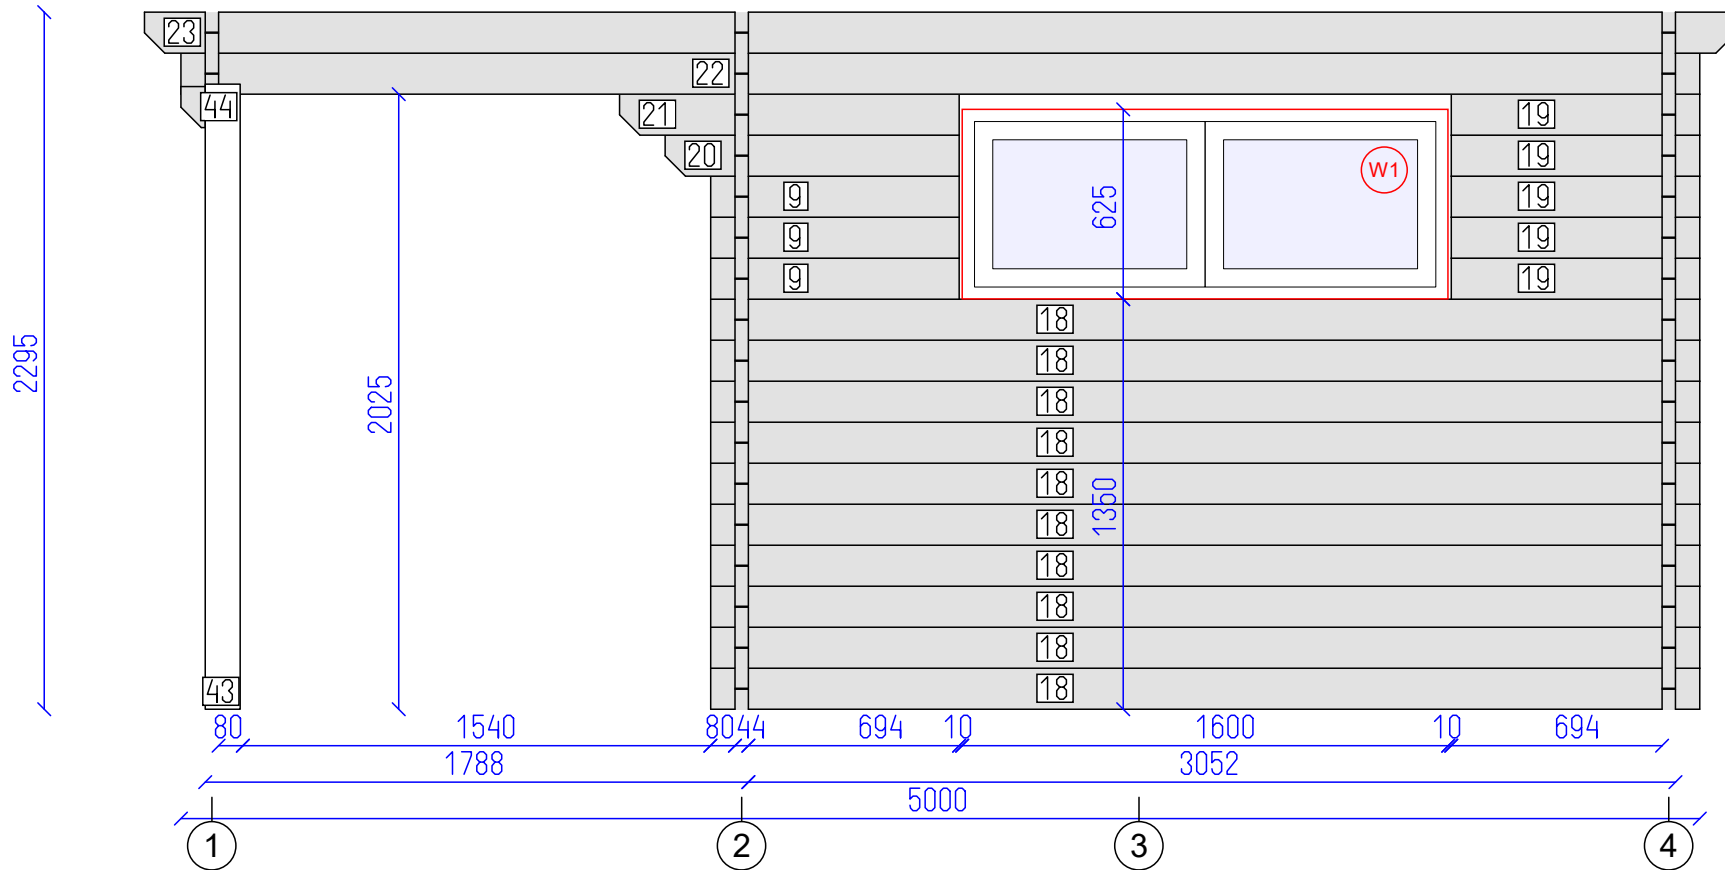

Ohrid 44

Wall D


Tikr. ---

Dare -

6

12

SHEET OF

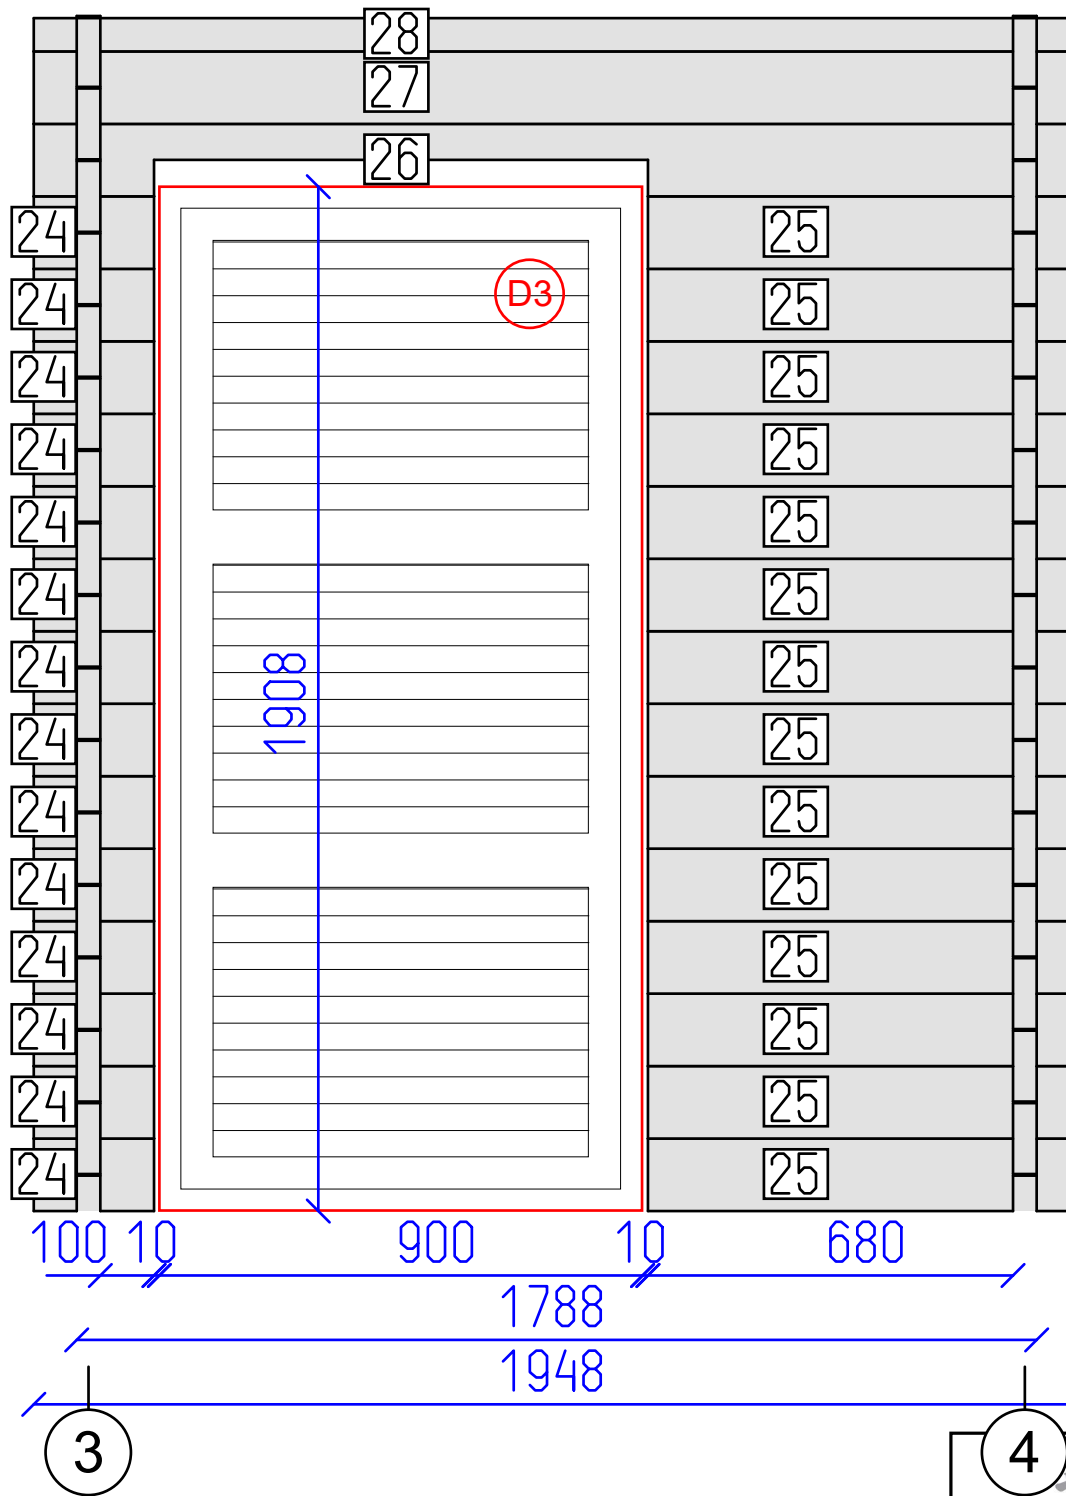


DETAILS

N	QTY
24	14
25	14
26	1
27	1
28	1

LIST OF ELEMENTS

- 24. Wall 135x44x224
 - 25. Wall 135x44x804
 - 26. Wall 135x44x1948
 - 27. Wall 135x44x1948
 - 28. Wall 62x44x1948
- Total 2.59 m²

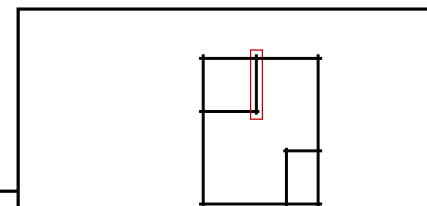

Ohrid 44



Wall B

Tikr. ---



Dare -

7

12
SHEET OF

3

4

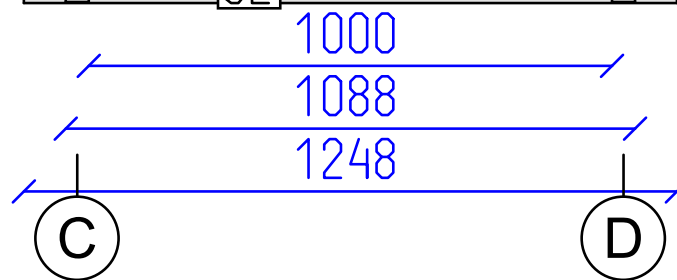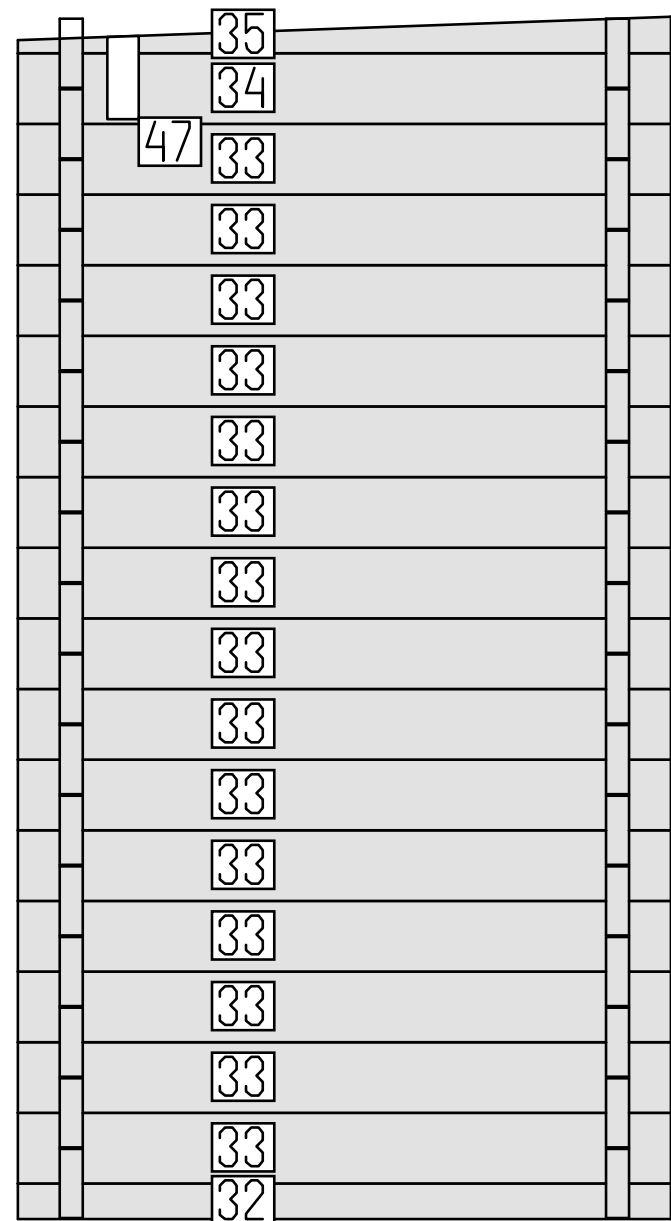


DETAILS

N	QTY
32	1
33	15
34	1
35	1
47	1

LIST OF ELEMENTS

32. Wall 68x44x1248
 33. Wall 135x44x1248
 34. Wall 135x44x1248
 35. Wall 70x44x1248
 47. Roof beam 190x70x5240
 Total 3.86 m²

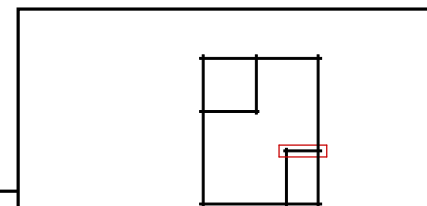

Ohrid 44



Wall 2


Tikr. ---

Dare -

9

12

SHEET OF

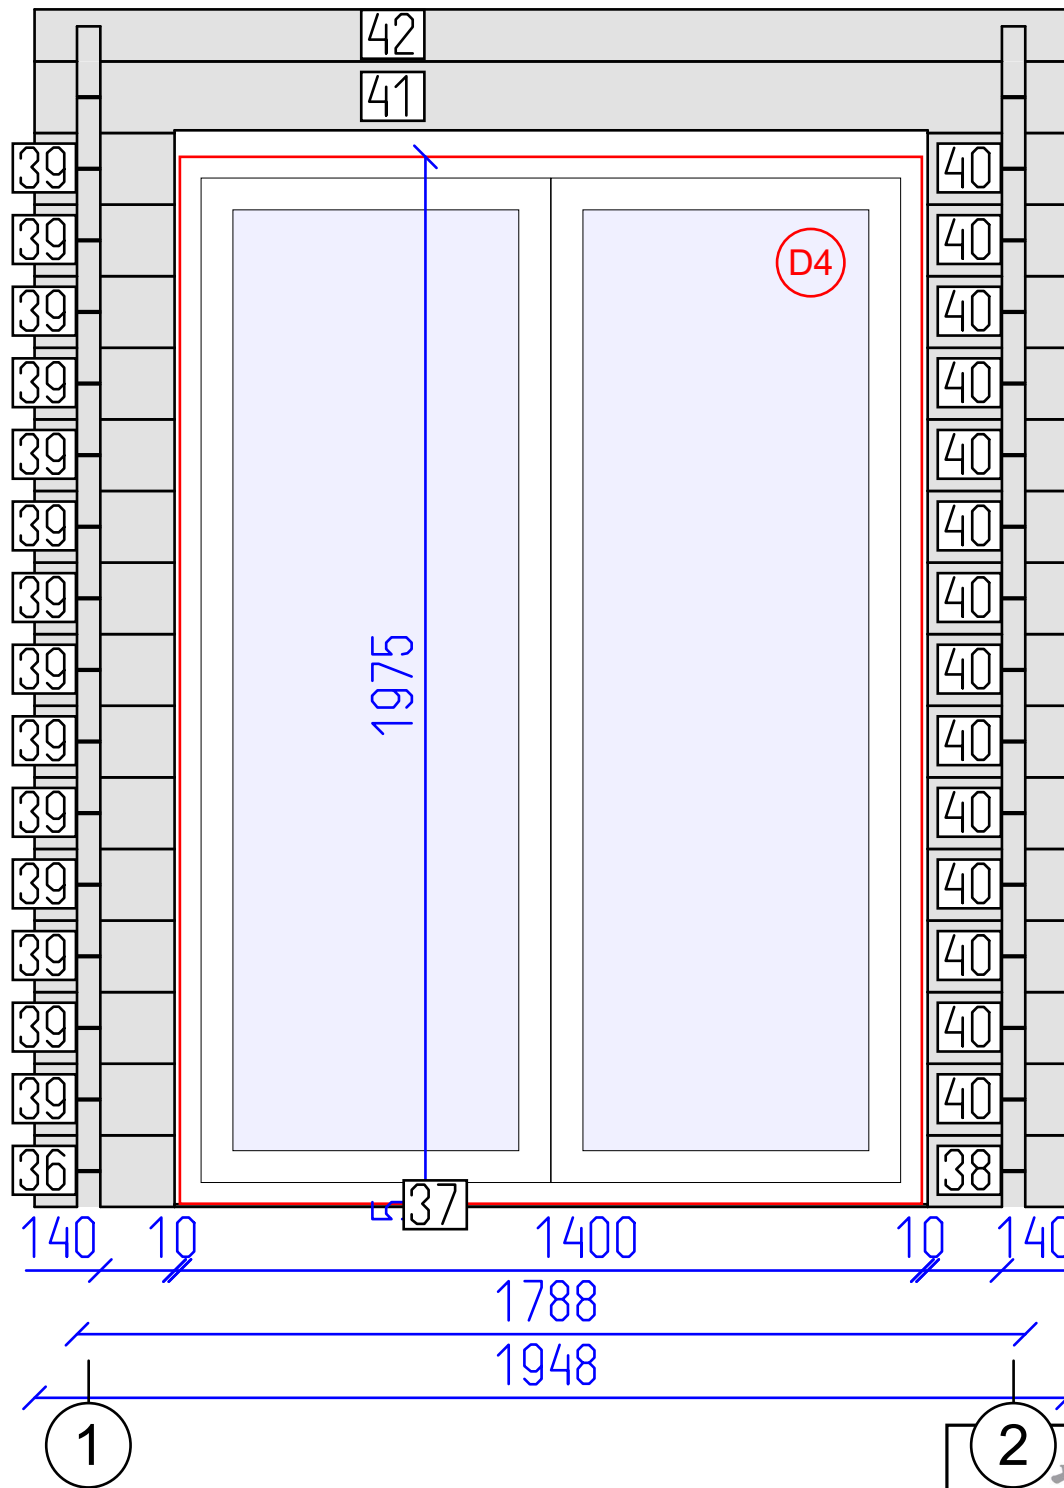


DETAILS

N	QTY
36	1
37	1
38	1
39	14
40	14
41	1
42	1

LIST OF ELEMENTS

- 36. Wall 135x44x264
 - 37. Wall 5x44x1420
 - 38. Wall 135x44x264
 - 39. Wall 135x44x264
 - 40. Wall 135x44x264
 - 41. Wall 135x44x1948
 - 42. Wall 98x44x1948
- Total 1.53 m²

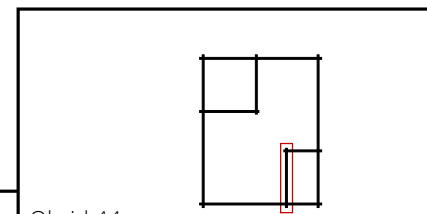

Ohrid 44

Wall C





Tikr. ---

Dare -

10
SHEET

12
OF

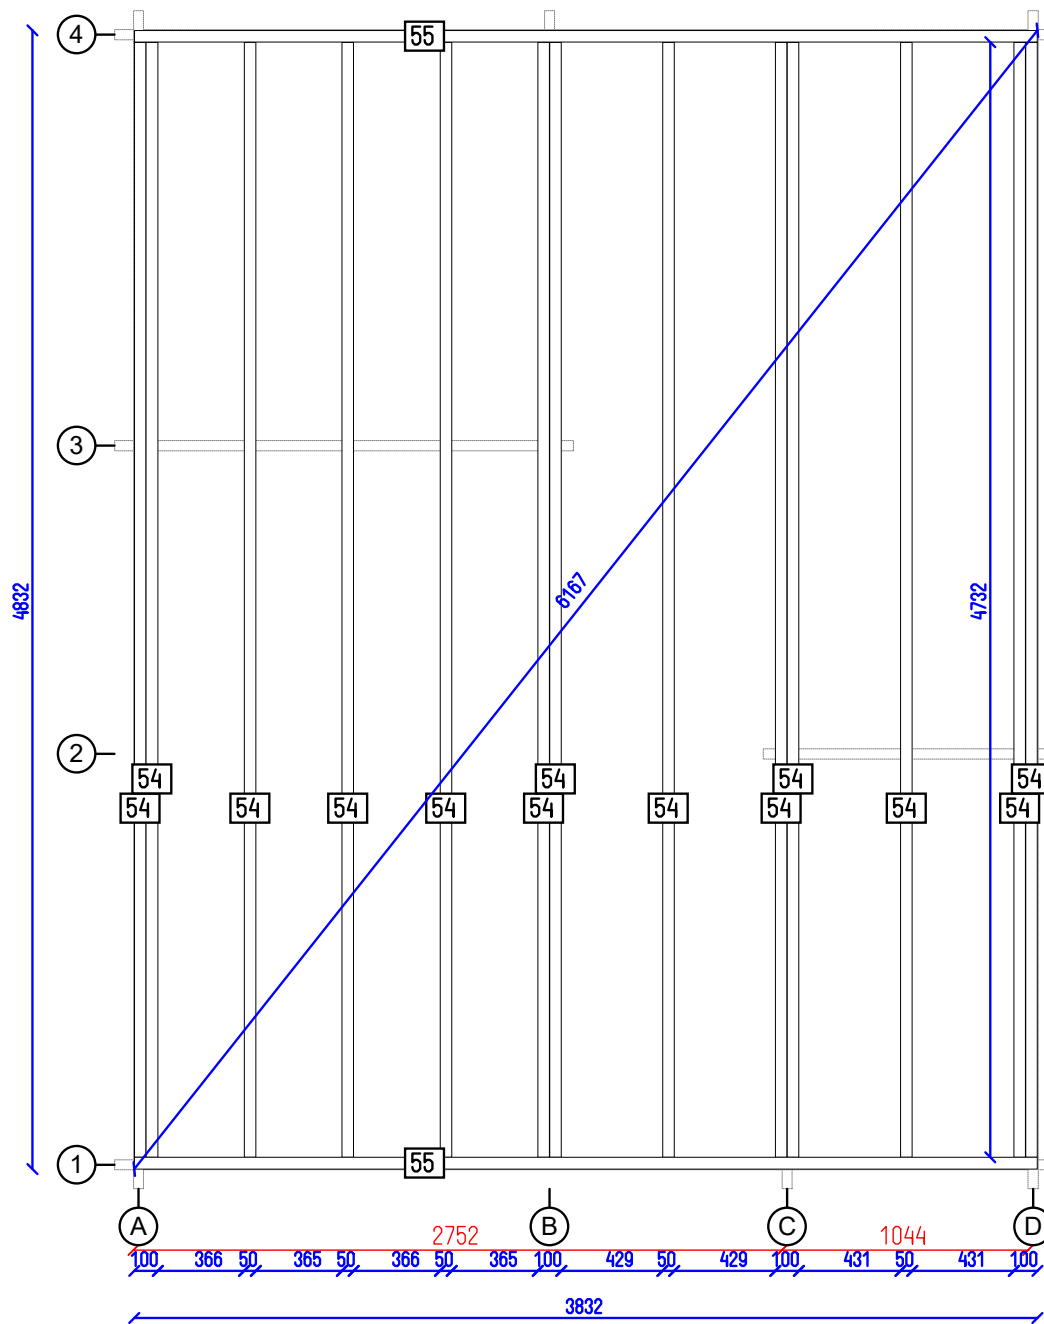

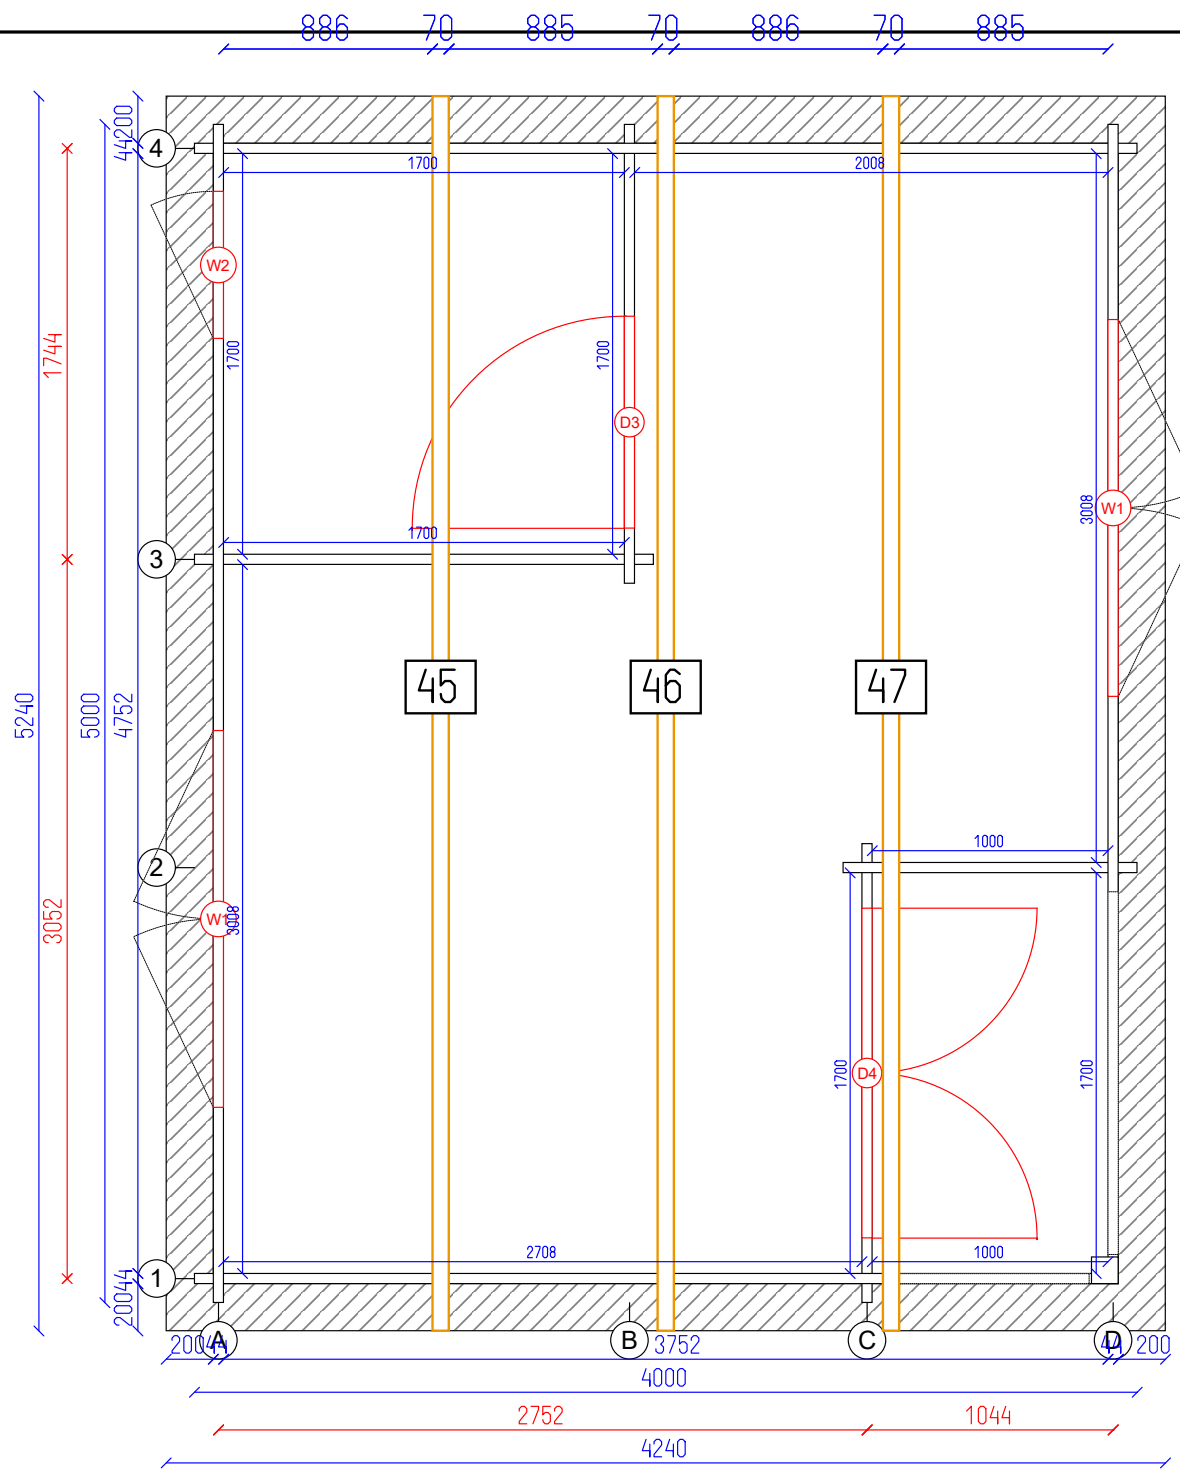

Ohrid 44

Rafter plan

Tikr. ---

Dare -

12 SHEET

12 OF